

1'-0" | 2'-6" |
530

1'-0" | 26'-2" |
MOORPARK PROFESSIONAL PLAZA

Water jet cut 1/4" aluminum letters pinned to wall
 Paint matte finish hunter green

City of Moorpark
 Community Development Department
APPROVED

CASE NUMBER: 2006-34

APPROVAL DATE: 9/14/06

APPROVAL AUTHORITY: CDD

RESOLUTION NUMBER: MA
Scale 3/8" = 1'0"

CASE PLANNER: PZ

MASTER SIGN PLAN



MOUNT ON WALL OR GLASS
 TO RIGHT SIDE OF DOOR
 5'0" FROM FLOOR

SMI
SIGN METHODS INC.
 1749 E. 28TH ST. SIGNAL HILL, CA 90755 800-655-4336 F: 562-427-6875

DATE		CUSTOMER/PROJECT/ADDRESS	Moorpark Professional Plaza	CUSTOMER APPROVAL		DATE	
DRAWING #			Moorpark, CA	LANDLORD APPROVAL		DATE	
DRAWN BY				REVISIONS			
SCALE	NOTED			SALESPERSON	KP		

© 2005 Sign Methods, Inc.
 These drawings/concepts are the property of Sign Methods, Inc., Signal Hill, CA and shall not be used or duplicated, in all or part, without the expressed written consent of an authorized signatory of Sign Methods, Inc., enforceable by copyright law.



ALL ALUMINUM CUT OUT LETTERS


ALUMINUM CUT OUT LETTERS ATTACHMENT DETAIL

City of Moorpark
Community Development Department
APPROVED

CASE NUMBER: 2006-34
 APPROVAL DATE: 9/14/06
 APPROVAL AUTHORITY: CDD
 RESOLUTION NUMBER: N/A
 CASE PLANNER: R

LETTER SIZE	STUD SIZE
12" or LESS.....USE.....	3/16" STUD
13" to 36".....USE.....	1/4" STUD
37" or MORE.....USE.....	5/16" STUD

NOTE: SOME LETTERS MAY BE PEGGED OFF AND MOUNTED ON STONE WALLS

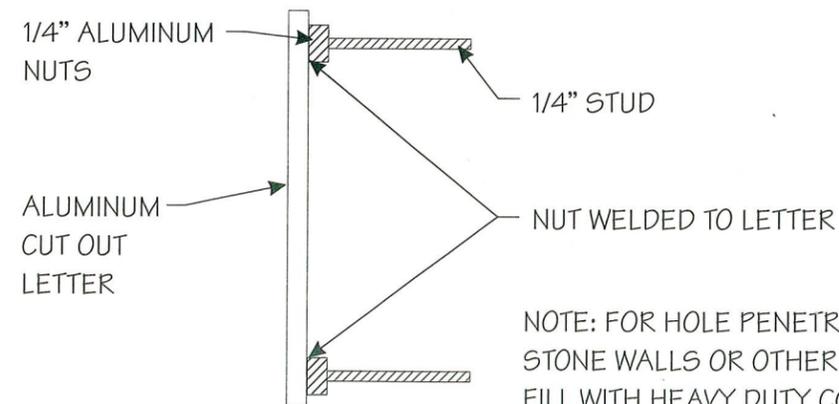


NOTE: FOR HOLE PENETRATIONS IN STONE WALLS OR OTHER PENETRATIONS, FILL WITH HEAVY DUTY CONSTRUCTION ADHESIVE (LN-903)

ATTACHMENT DETAIL
NOT TO SCALE

City of Moorpark
Community Development Department
APPROVED

CASE NUMBER: 2006-34
 APPROVAL DATE: 9/14/06
 APPROVAL AUTHORITY: CDD
 RESOLUTION NUMBER: NA
 SE PLANNER: FR

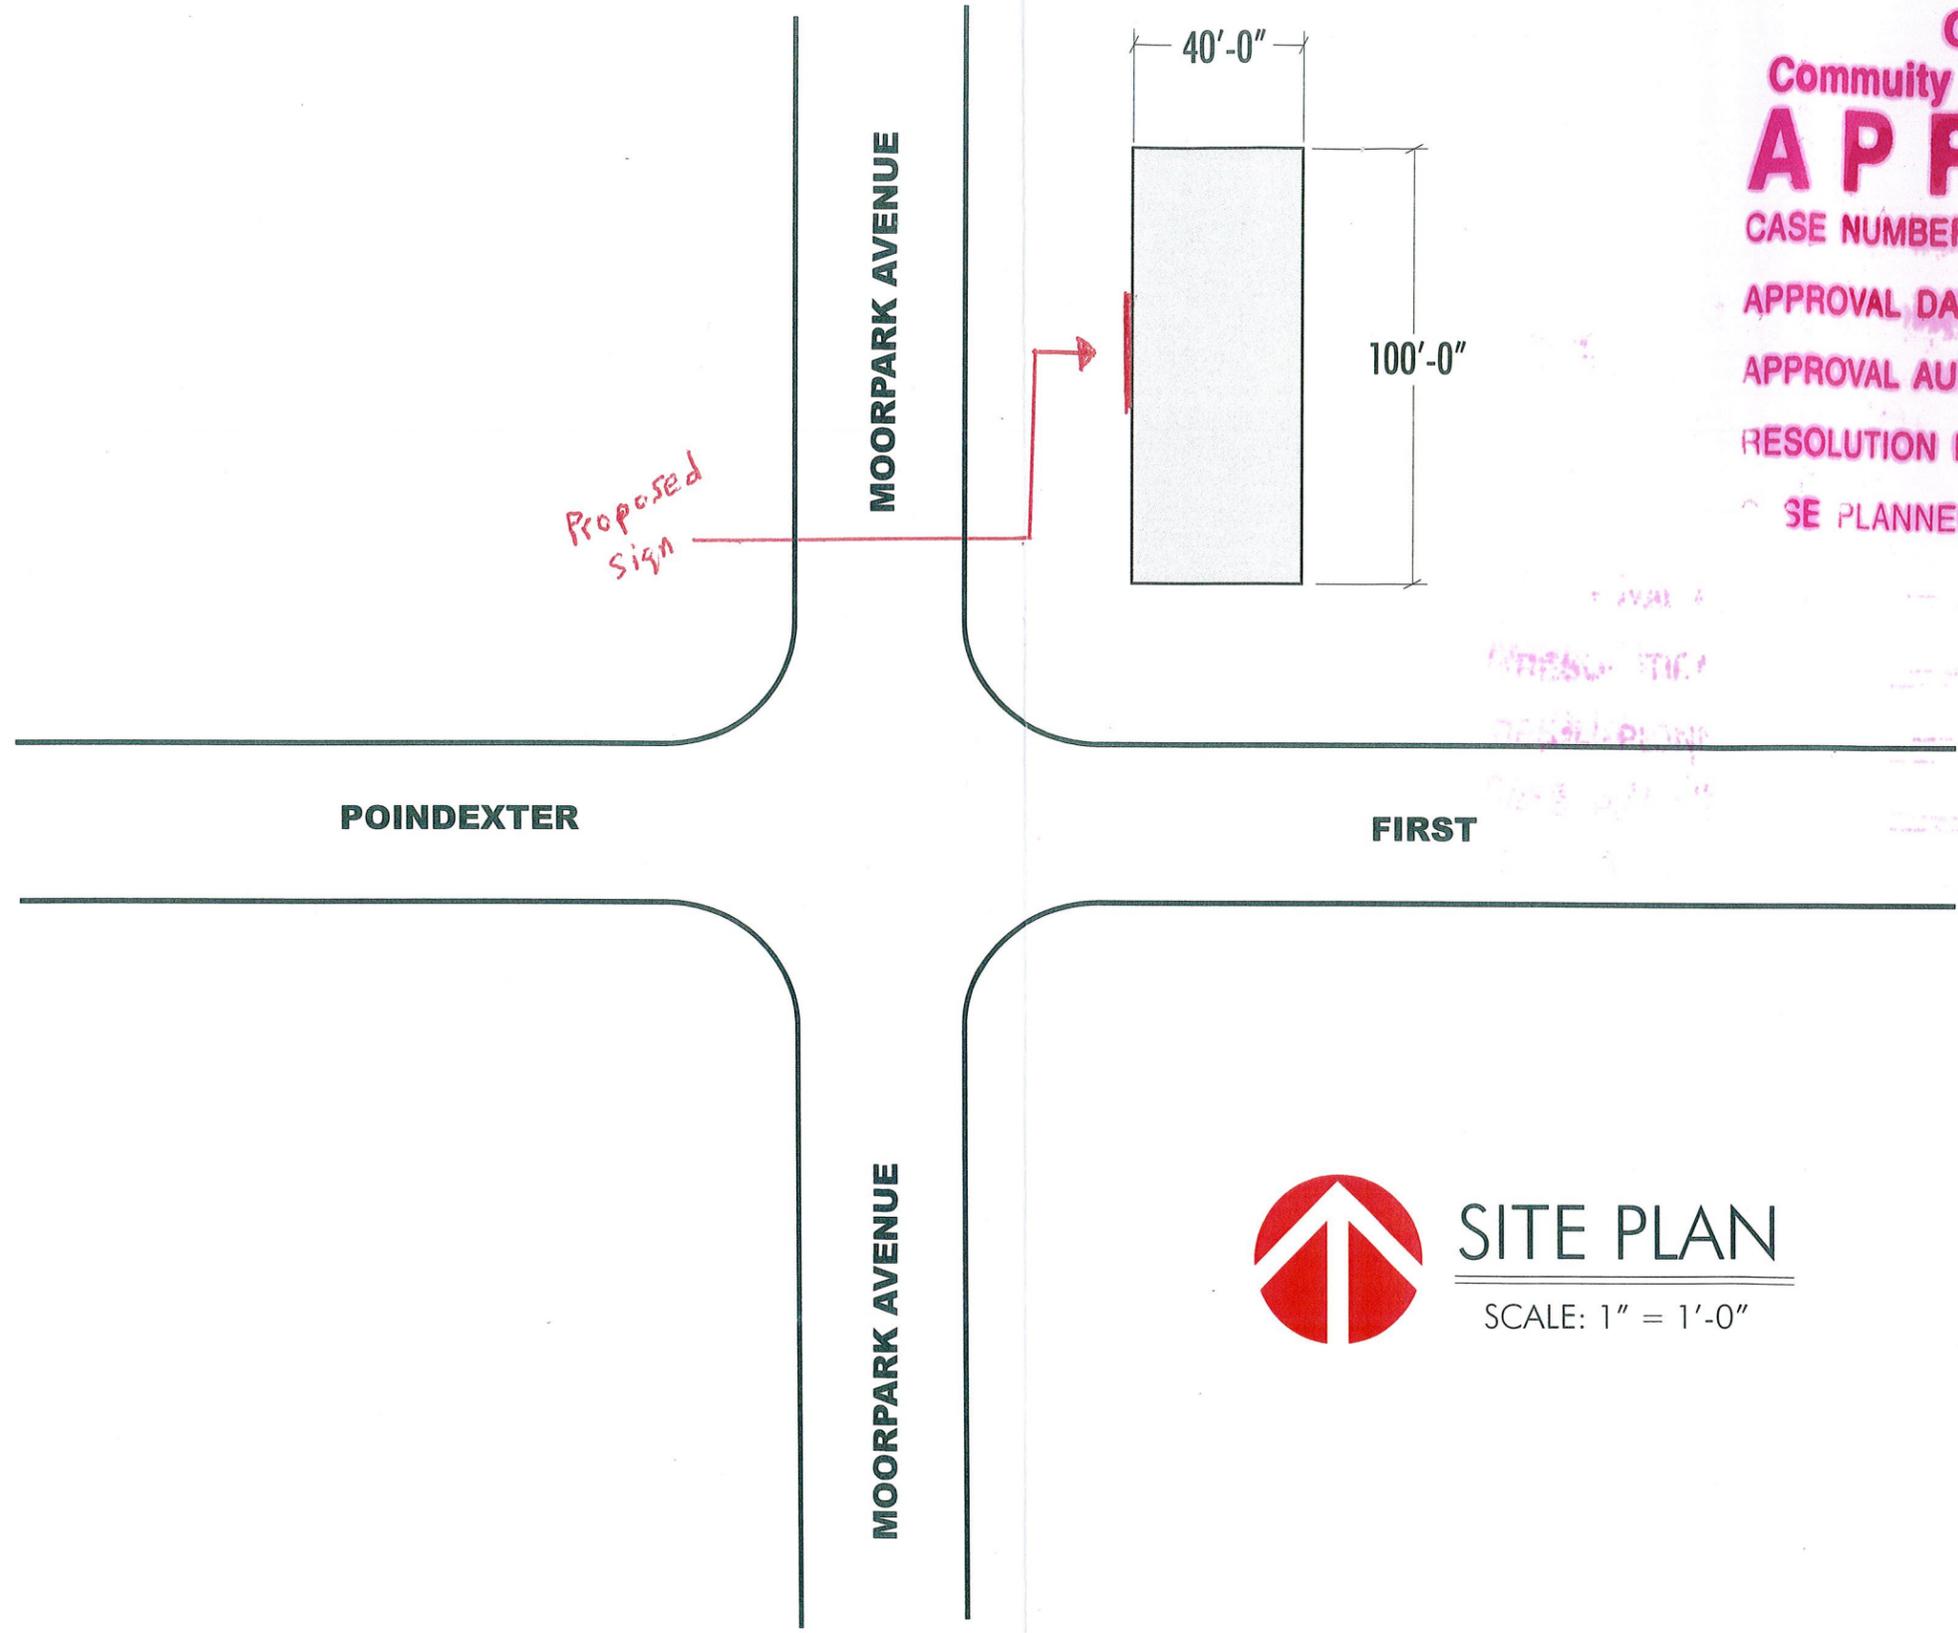

SITE PLAN

SCALE: 1" = 1'-0"

 1749 E. 28TH ST. SIGNAL HILL, CA 90755 800-655-4336 F. 562-427-6875	DATE	08/14/06	CUSTOMER/PROJECT/ADDRESS	MOORPARK PROFESSIONAL PLAZ.	CUSTOMER APPROVAL		DATE		© 2005 Sign Methods, Inc. These drawings/concepts are the property of Sign Methods, Inc., Signal Hill, CA and shall not be used or duplicated, in all or part, without the expressed written consent of an authorized signatory of Sign Methods, Inc., enforceable by copyright law.
	DRAWING #	06-338	530 N. MOORPARK AVE., MOORPARK, CA		LANDLORD APPROVAL		DATE		
	DRAWN BY	MB			REVISIONS				
	SCALE	NOTED			SALESPERSON	KP			




Type A - Interior Tenant



Type A - Interior Tenant



Type A - Interior Tenant

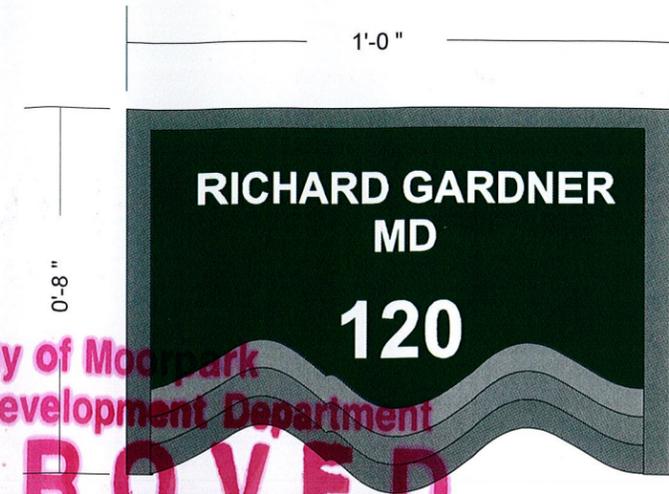

Type A - Interior Tenant

City of Moorpark
Community Development Department
APPROVED


CASE NUMBER: 2008-34

APPROVAL DATE: 9/14/08


APPROVAL AUTHORITY: _____

REGISTRATION NUMBER: _____

CASE MANAGER: [Signature]

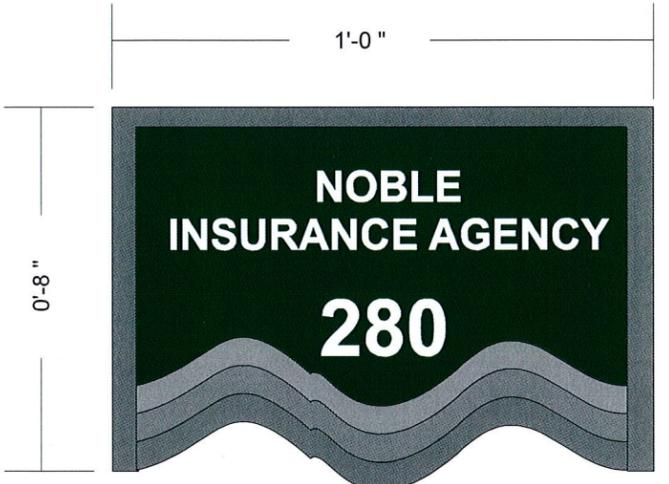


Type A - Interior Tenant

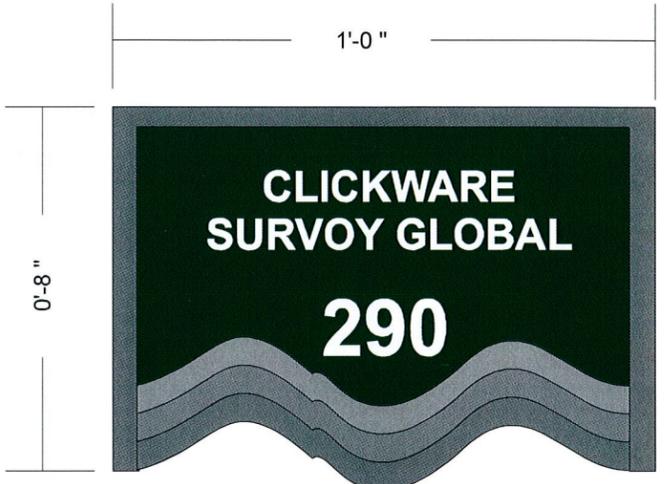


Type A - Interior Tenant




Type A - Interior Tenant

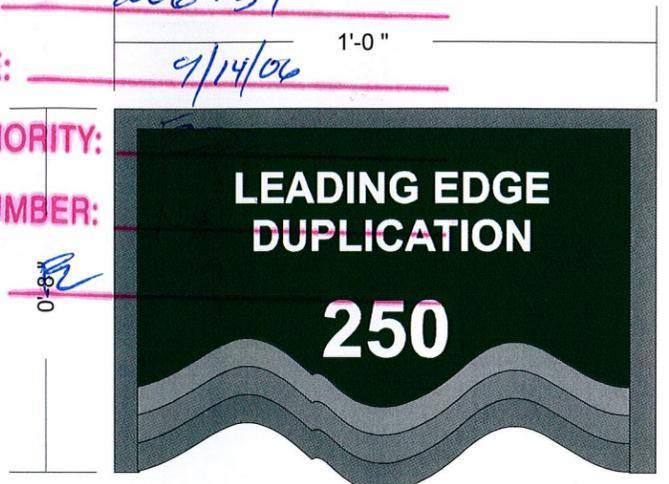


Type A - Interior Tenant

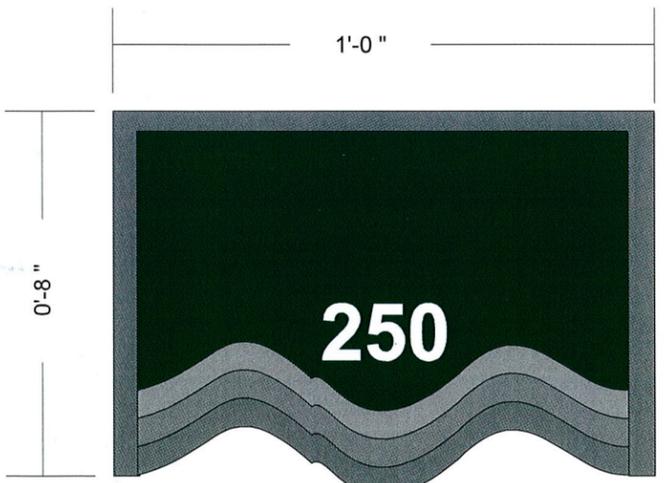


Type A - Interior Tenant

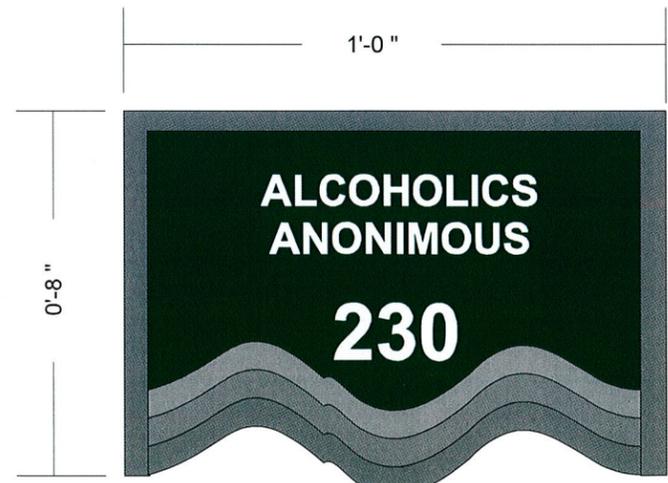

Type A - Interior Tenant

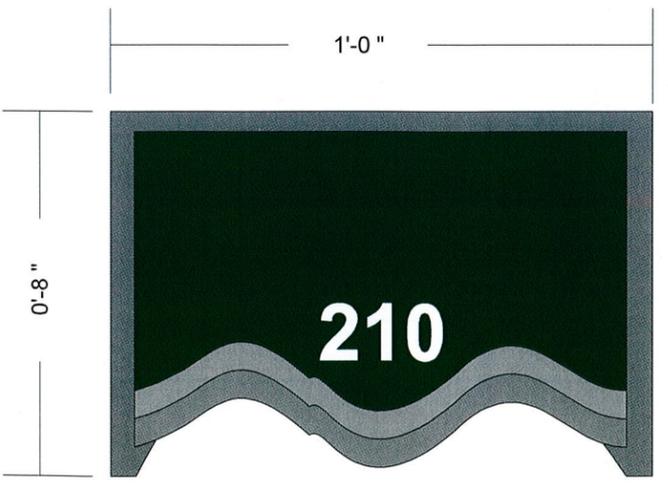

Type A - Interior Tenant

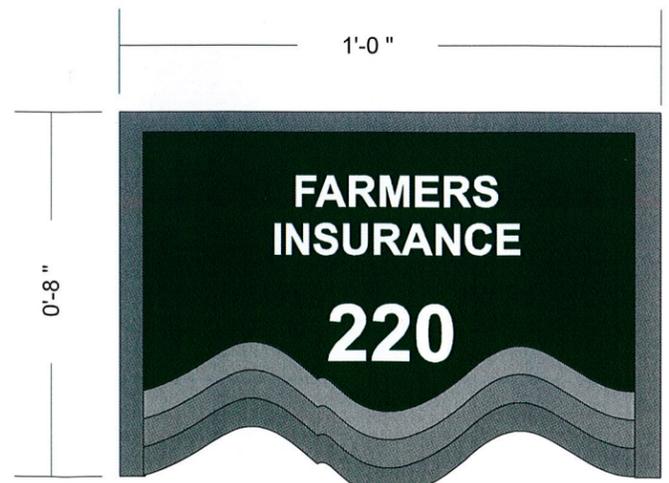

Type A - Interior Tenant

RECEIVED



DATE		CUSTOMER/PROJECT/ADDRESS	Moorpark Professional Plaza	CUSTOMER APPROVAL		DATE	
DRAWING #			Moorpark, CA	LANDLORD APPROVAL		DATE	
DRAWN BY				REVISIONS			
SCALE	NOTED			SALESPERSON	KP		


© 2005 Sign Methods, Inc. **AUG 11 2008**
These drawings/concepts are the property of Sign Methods, Inc., Signal Hill, CA and shall not be used or duplicated, in all or part, without the expressed written consent of an authorized signatory of Sign Methods, Inc., enforceable by copyright law.




Type A - Interior Tenant



Type A - Interior Tenant

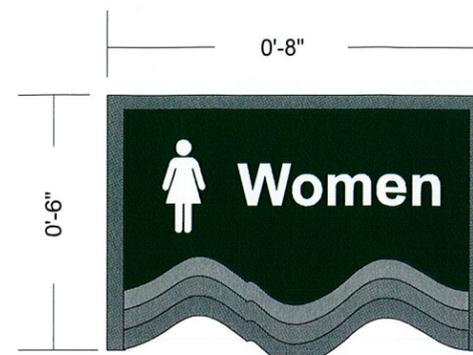

Type C - Restrooms

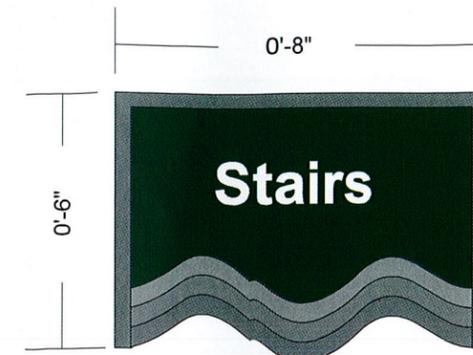

Type D - Wayfinding

Available Standard Colors




City of Moorpark
Community Development Department
APPROVED
CASE NUMBER: 2006-34
APPROVAL DATE: 9/14/06
APPROVAL AUTHORITY: CDD
RESOLUTION NUMBER: NA
CASE PLANNER: PC

DATE		CUSTOMER/PROJECT/ADDRESS	Moorpark Professional Plaza	CUSTOMER APPROVAL		DATE	
DRAWING #			Moorpark, CA	LANDLORD APPROVAL		DATE	
DRAWN BY				REVISIONS			
SCALE	NOTED			SALESPERSON	KP		

GREGORY JONES & COMPANY

260

City of Moorpark
Community Development Department
APPROVED
CASE NUMBER: 2006-34
APPROVAL DATE: 9/14/06
APPROVAL AUTHORITY: CDD
RESOLUTION NUMBER: N/A
CASE PLAN #1: FE

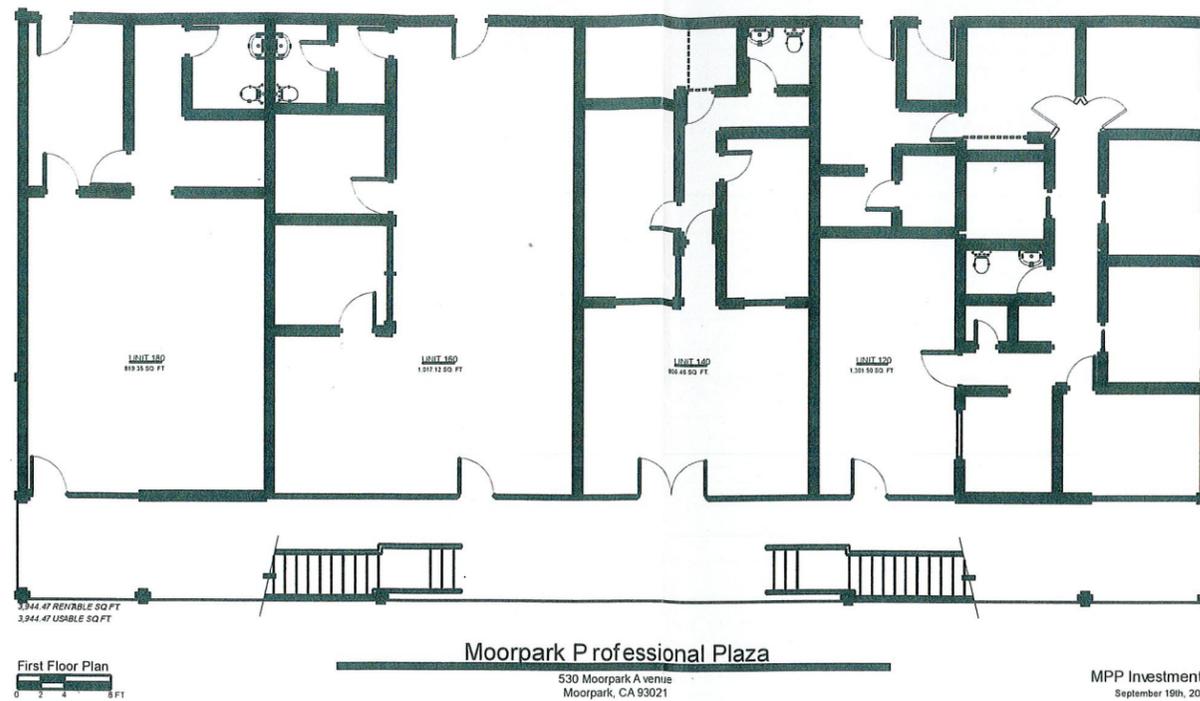

City of Moorpark
 Community Development Department
APPROVED


CASE NUMBER: 2006-34

APPROVAL DATE: 9/14/06

APPROVAL AUTHORITY: CDD

RESOLUTION NUMBER: N/A

CASE PLANNER: RE

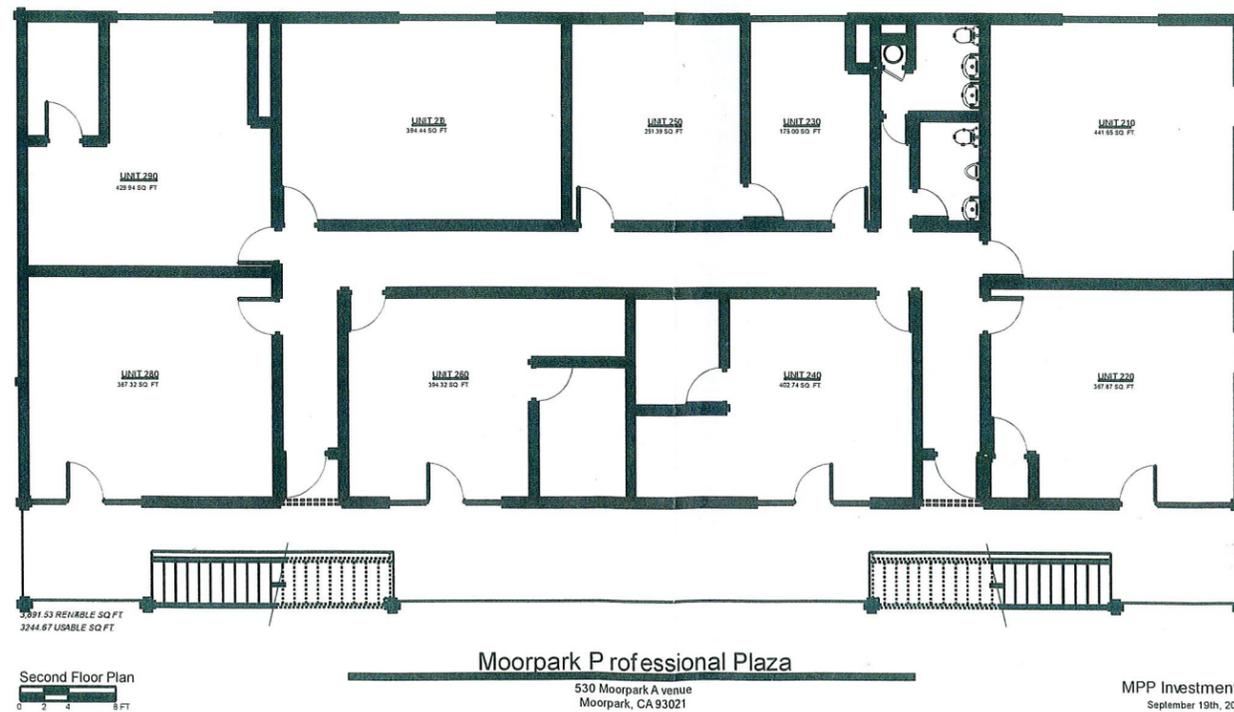

SIGN METHODS INC.
 1749 E. 28TH ST. SIGNAL HILL, CA 90755 800-655-4336 F: 562-427-6875

DATE		CUSTOMER/PROJECT/ADDRESS	Moorpark Professional Plaza	CUSTOMER APPROVAL		DATE	
DRAWING #			Moorpark, CA	LANDLORD APPROVAL		DATE	
DRAWN BY				REVISIONS			
SCALE	NOTED			SALESPERSON	KP		

© 2005 Sign Methods, Inc.
 These drawings/concepts are the property of Sign Methods, Inc., Signal Hill, CA and shall not be used or duplicated, in all or part, without the expressed written consent of an authorized signatory of Sign Methods, Inc., enforceable by copyright law.